



A MAIN FLOOR PLAN
 SCALE: 1/4" = 1'-0" (1,645 94)

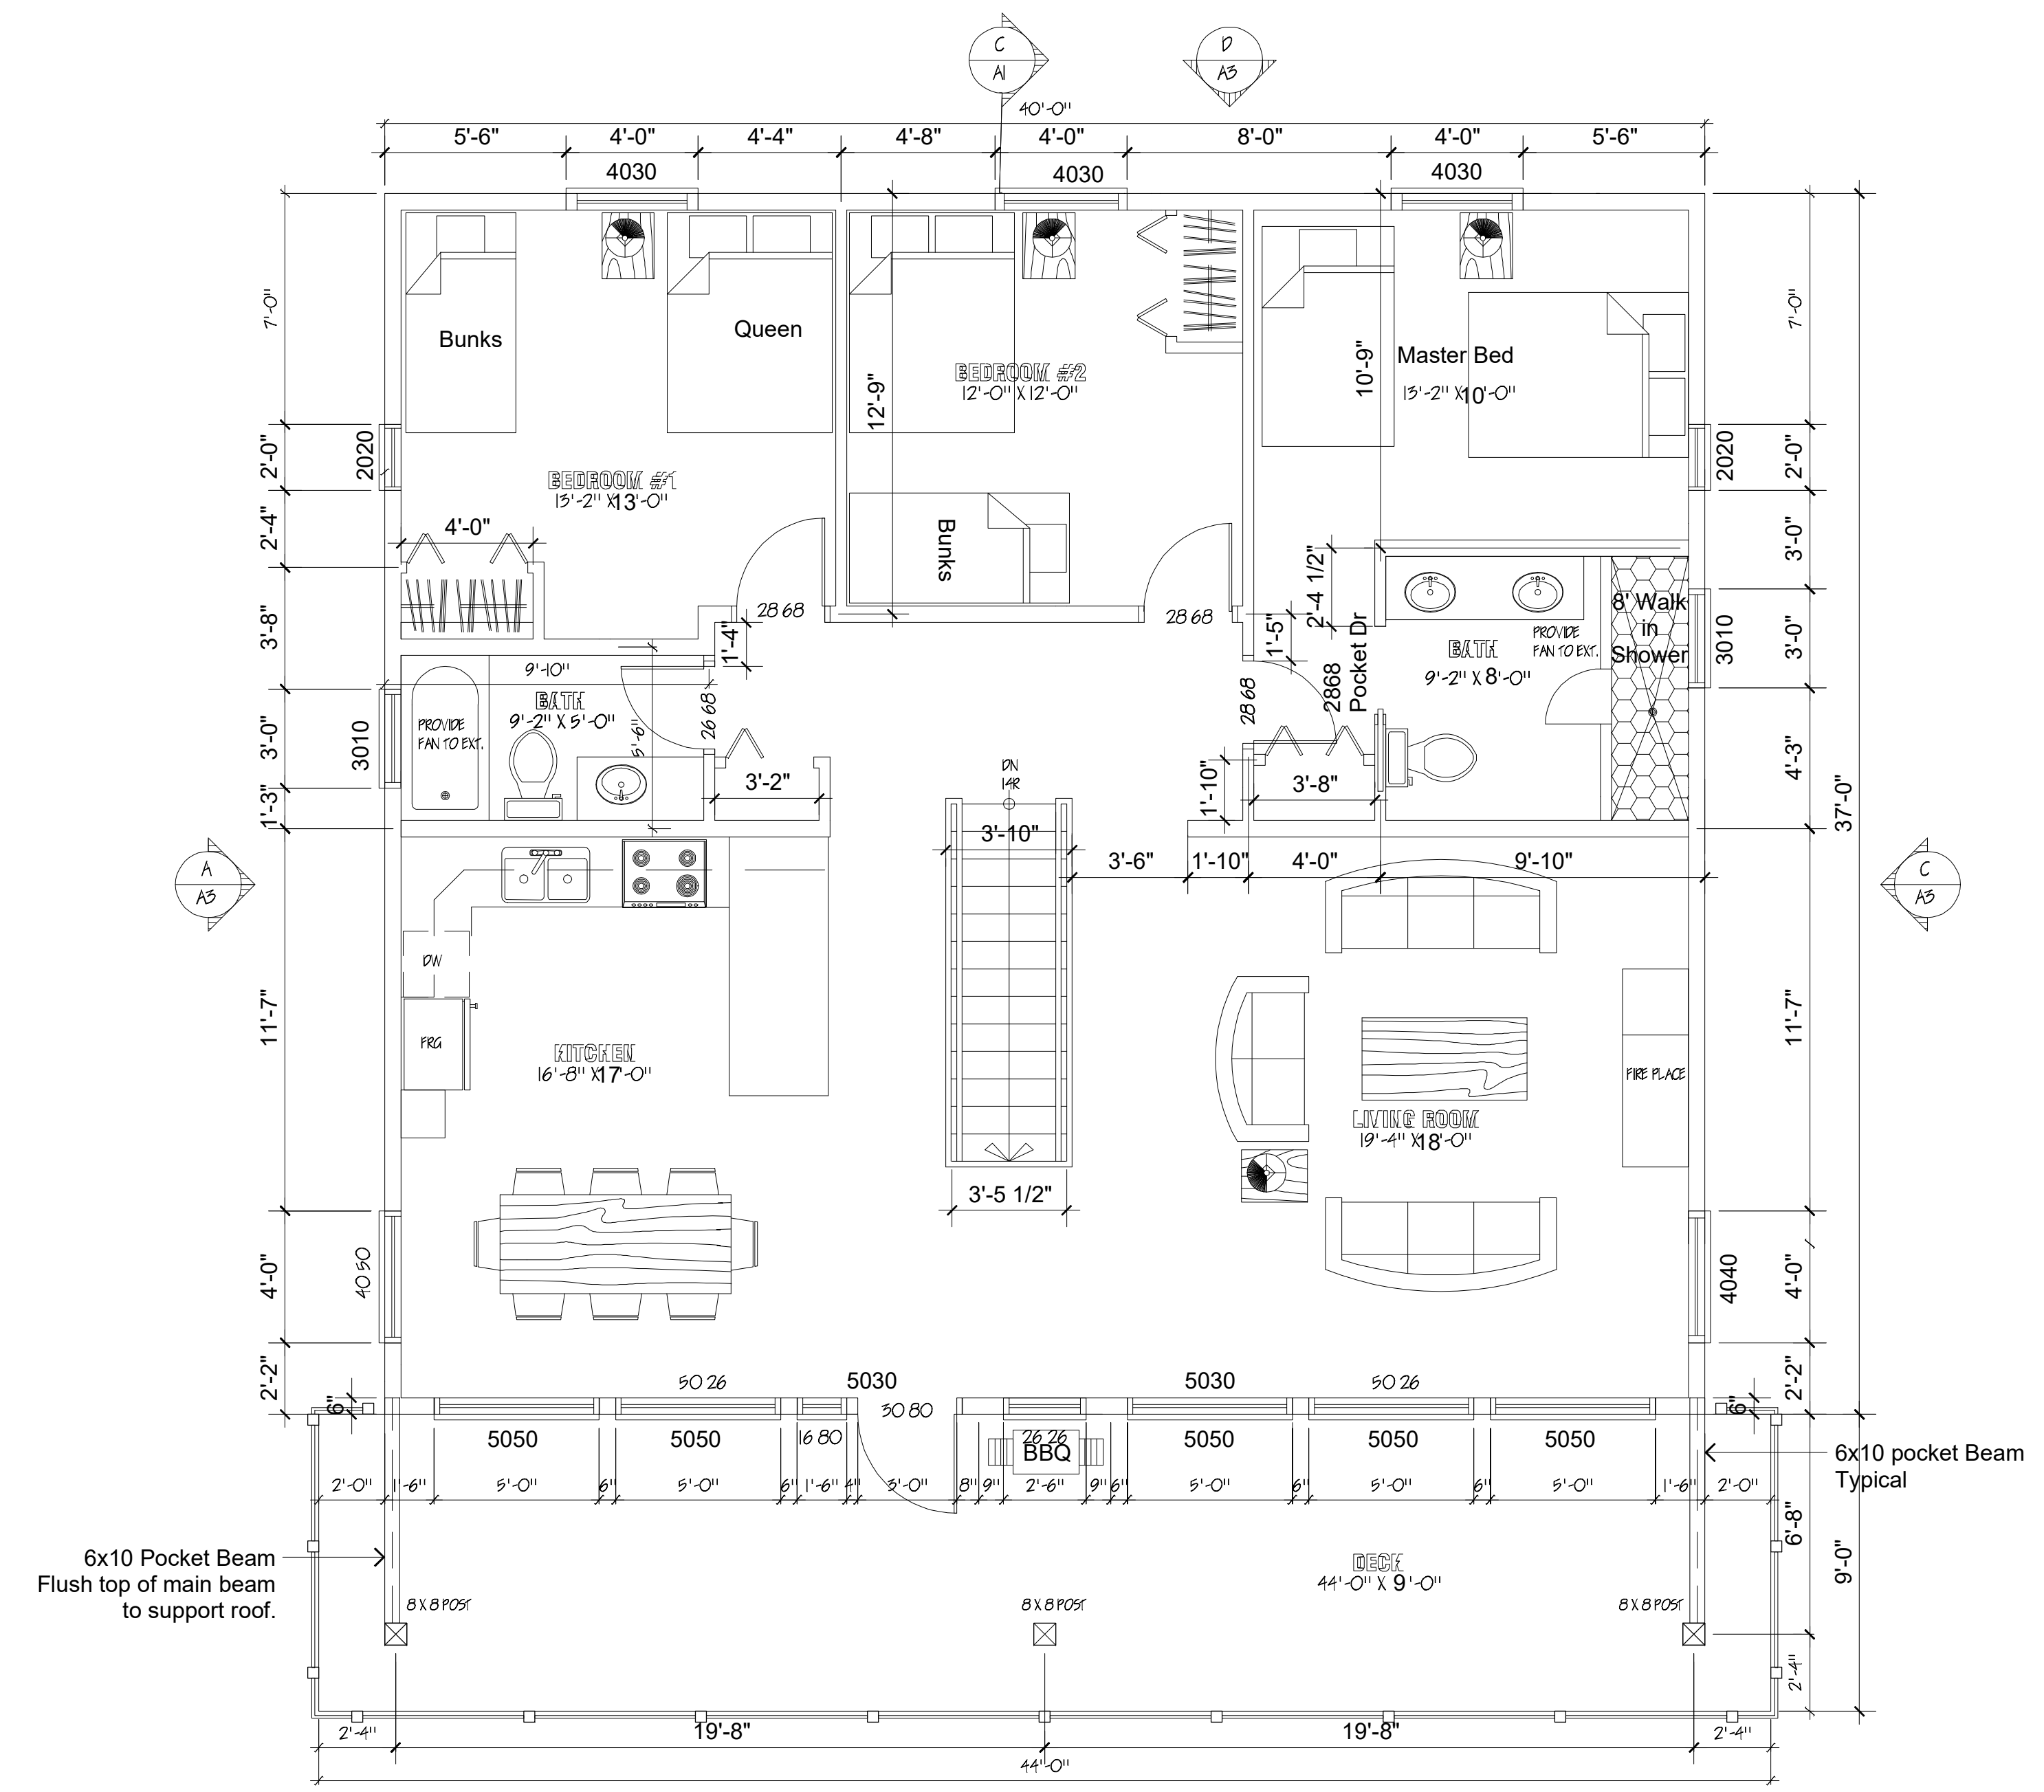

B UPPER FLOOR PLAN
 SCALE: 1/4" = 1'-0" (1,360 94)

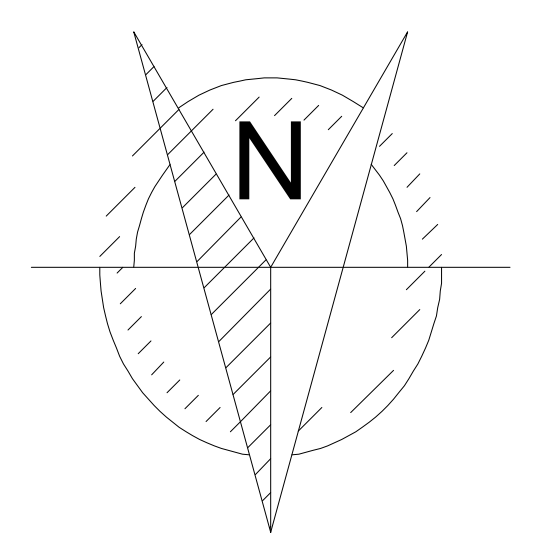

THE DESIGN AND DRAWINGS CONTAINED HEREIN ARE AND AT ALL TIMES REMAIN THE EXCLUSIVE PROPERTY OF FRANK WOOD. THEY MAY NOT BE USED, REPRODUCED OR MODIFIED WITHOUT THE EXPRESS WRITTEN CONSENT OF THE OWNER. UNTILL SUCH TIME AS THE DRAWINGS HAVE BEEN PAID FOR IN FULL BY THE PURCHASER OR ANOTHER ARRANGMENT HAS BEEN AGREED UPON.

job number	7	.	.	.
drawn by	6	.	.	.
Frank Wood	5	.	.	.
date	4	.	.	.
August 27, 2017	3	.	.	.
scale	2	.	.	.
As Shown	1	.	.	.
REV #	DATE	BY		

Client
 NorthRock Homes
 Darryl Glen

Project
 2543 Fairways Drive
 Chalet Modifications

Title
North Slope Lodge

cad location
 Surrey B.C.

page number
FPL-1F

DESIGNER ADDRESS & CONTACT DETAILS:
Frank Wood
 7957 124A St, Surrey BC
 Canada, V3W 8P1
 Cell Phone: 778-227-4541
 Email: frankwood@outlook.com